

AREA CALCULATION :-

TOTAL PLOT AREA = 32204.80 SFT (74 DISMIL),
OPEN PLOT AREA = 25221.89 SFT (57.95 DISMIL),

GROUND. FLOOR B/U AREA= 5576.40 SFT
1ST. FLOOR B/U AREA = 5576.40 SFT
2ND. FLOOR B/U AREA = 5576.40 SFT
3RD. FLOOR B/U AREA = 5576.40 SFT

ADMINISTRATOR BUILDING B/U AREA = 1406.51 SFT
TOTAL B/U AREA (ALL FLOOR)=23712.11 SFT

PLOT DETAILS :-

Ram Chandan Singh

Secretary
Gramin Vidya Vikash Samitee
Kachhmirganj, Masaurhi (Patna)

SIGNATURE OF OWNER.

Monirul Haque

Monirul Haque
I.A.S.S, ARCHT
Nagar Darichhad, Jehanabad
Reg. No- CI 2014 - 13

SIGNATURE OF ARCHITECT./ ENGINEER.

Shailashree Kumar
25/02/2016
अंचल अधिकारी
पालीगंज

MS
24/2/16
2109/10

MS
25/2/16

MS
25-2-16

अंचल अधिकारी
पालीगंज


MS
25/02/16

मुखिया


ग्राम पंचायत राज कल्याणपुरा-पैपुरा
पालीगंज (पटना)




**ADMINISTRATOR BUILDING
GROUND FLOOR**

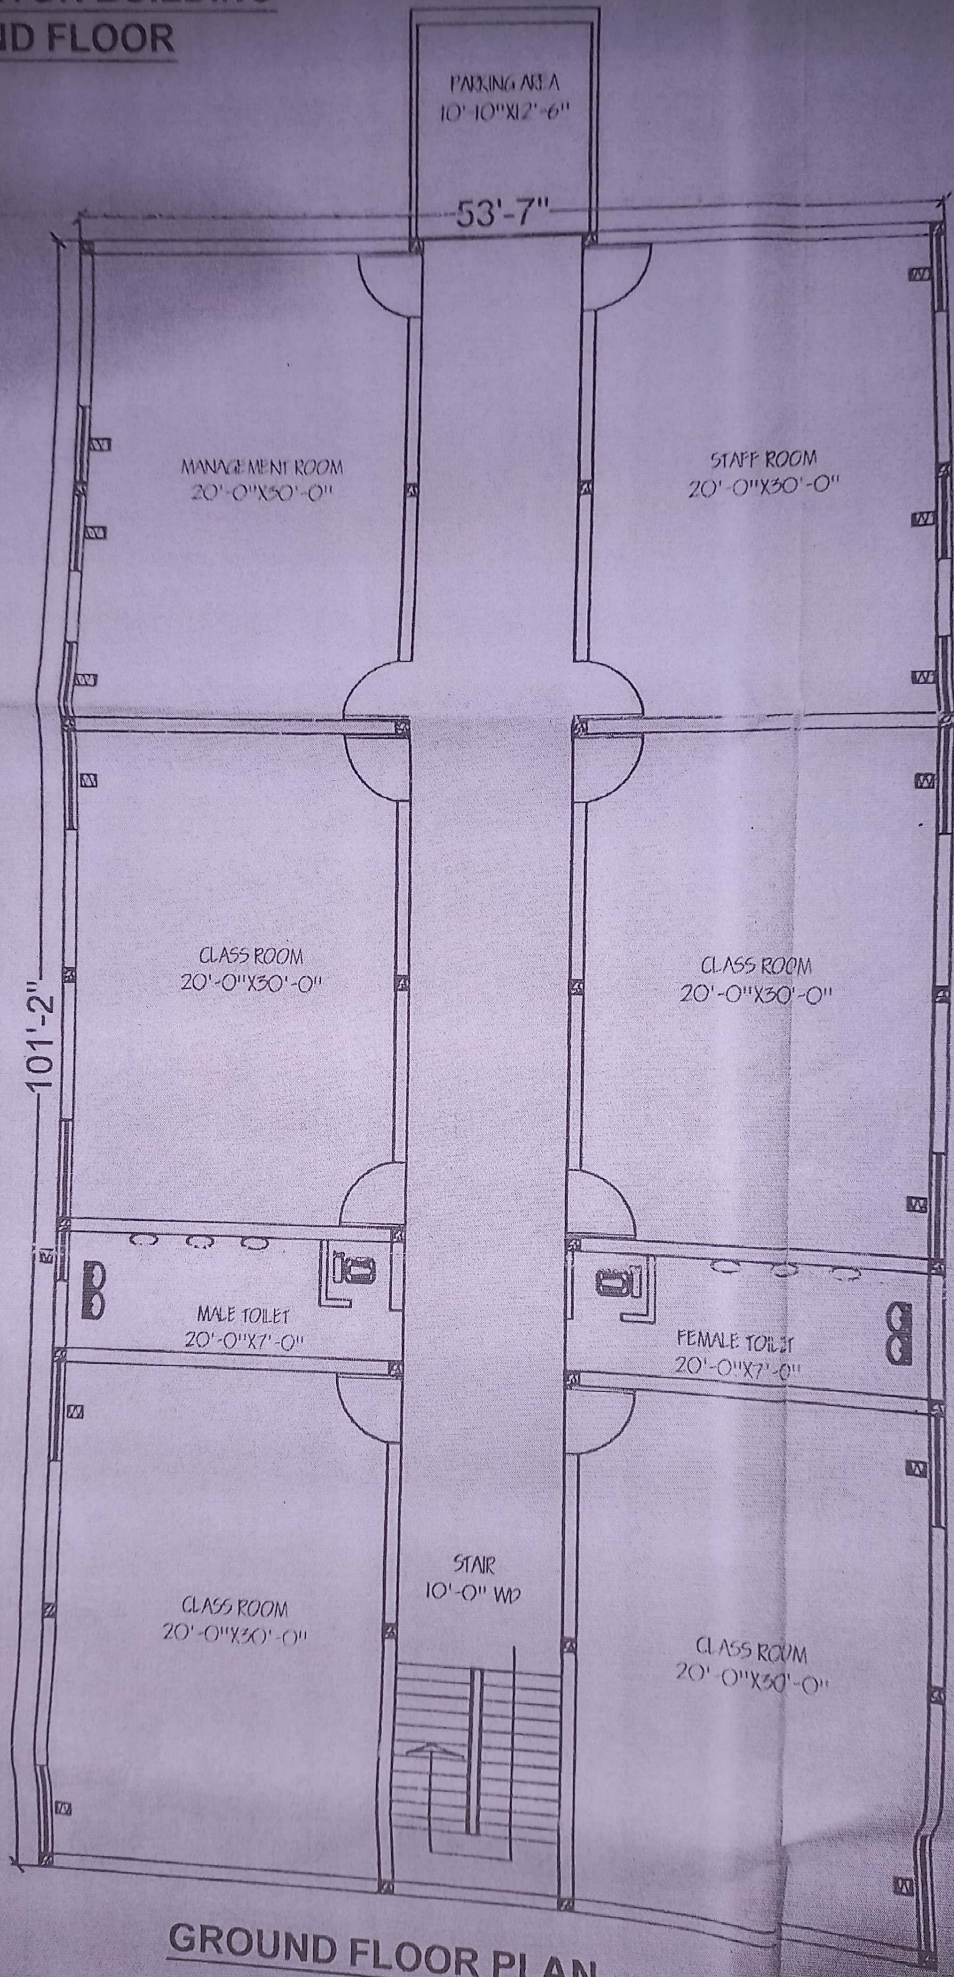


GROUND FLOOR PLAN

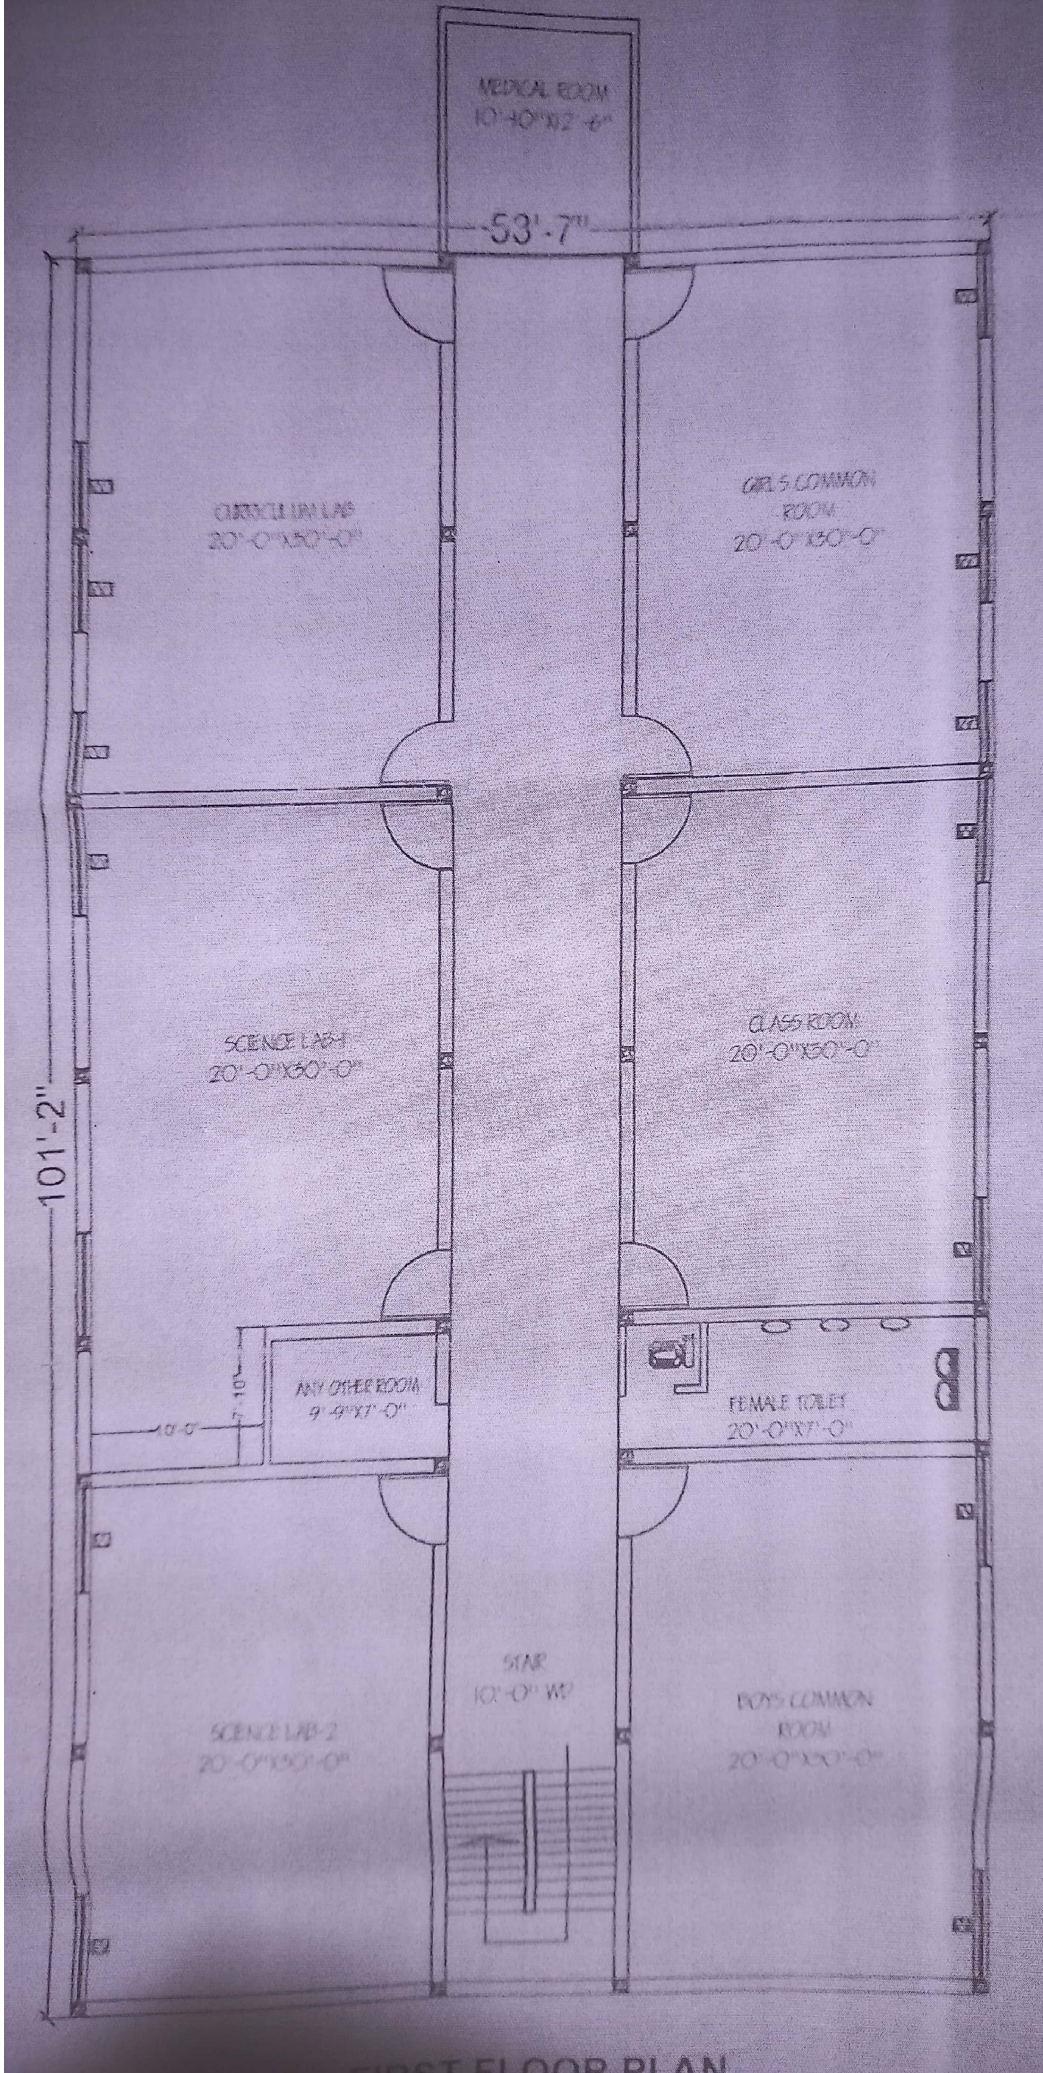

FIRST FLOOR PLAN

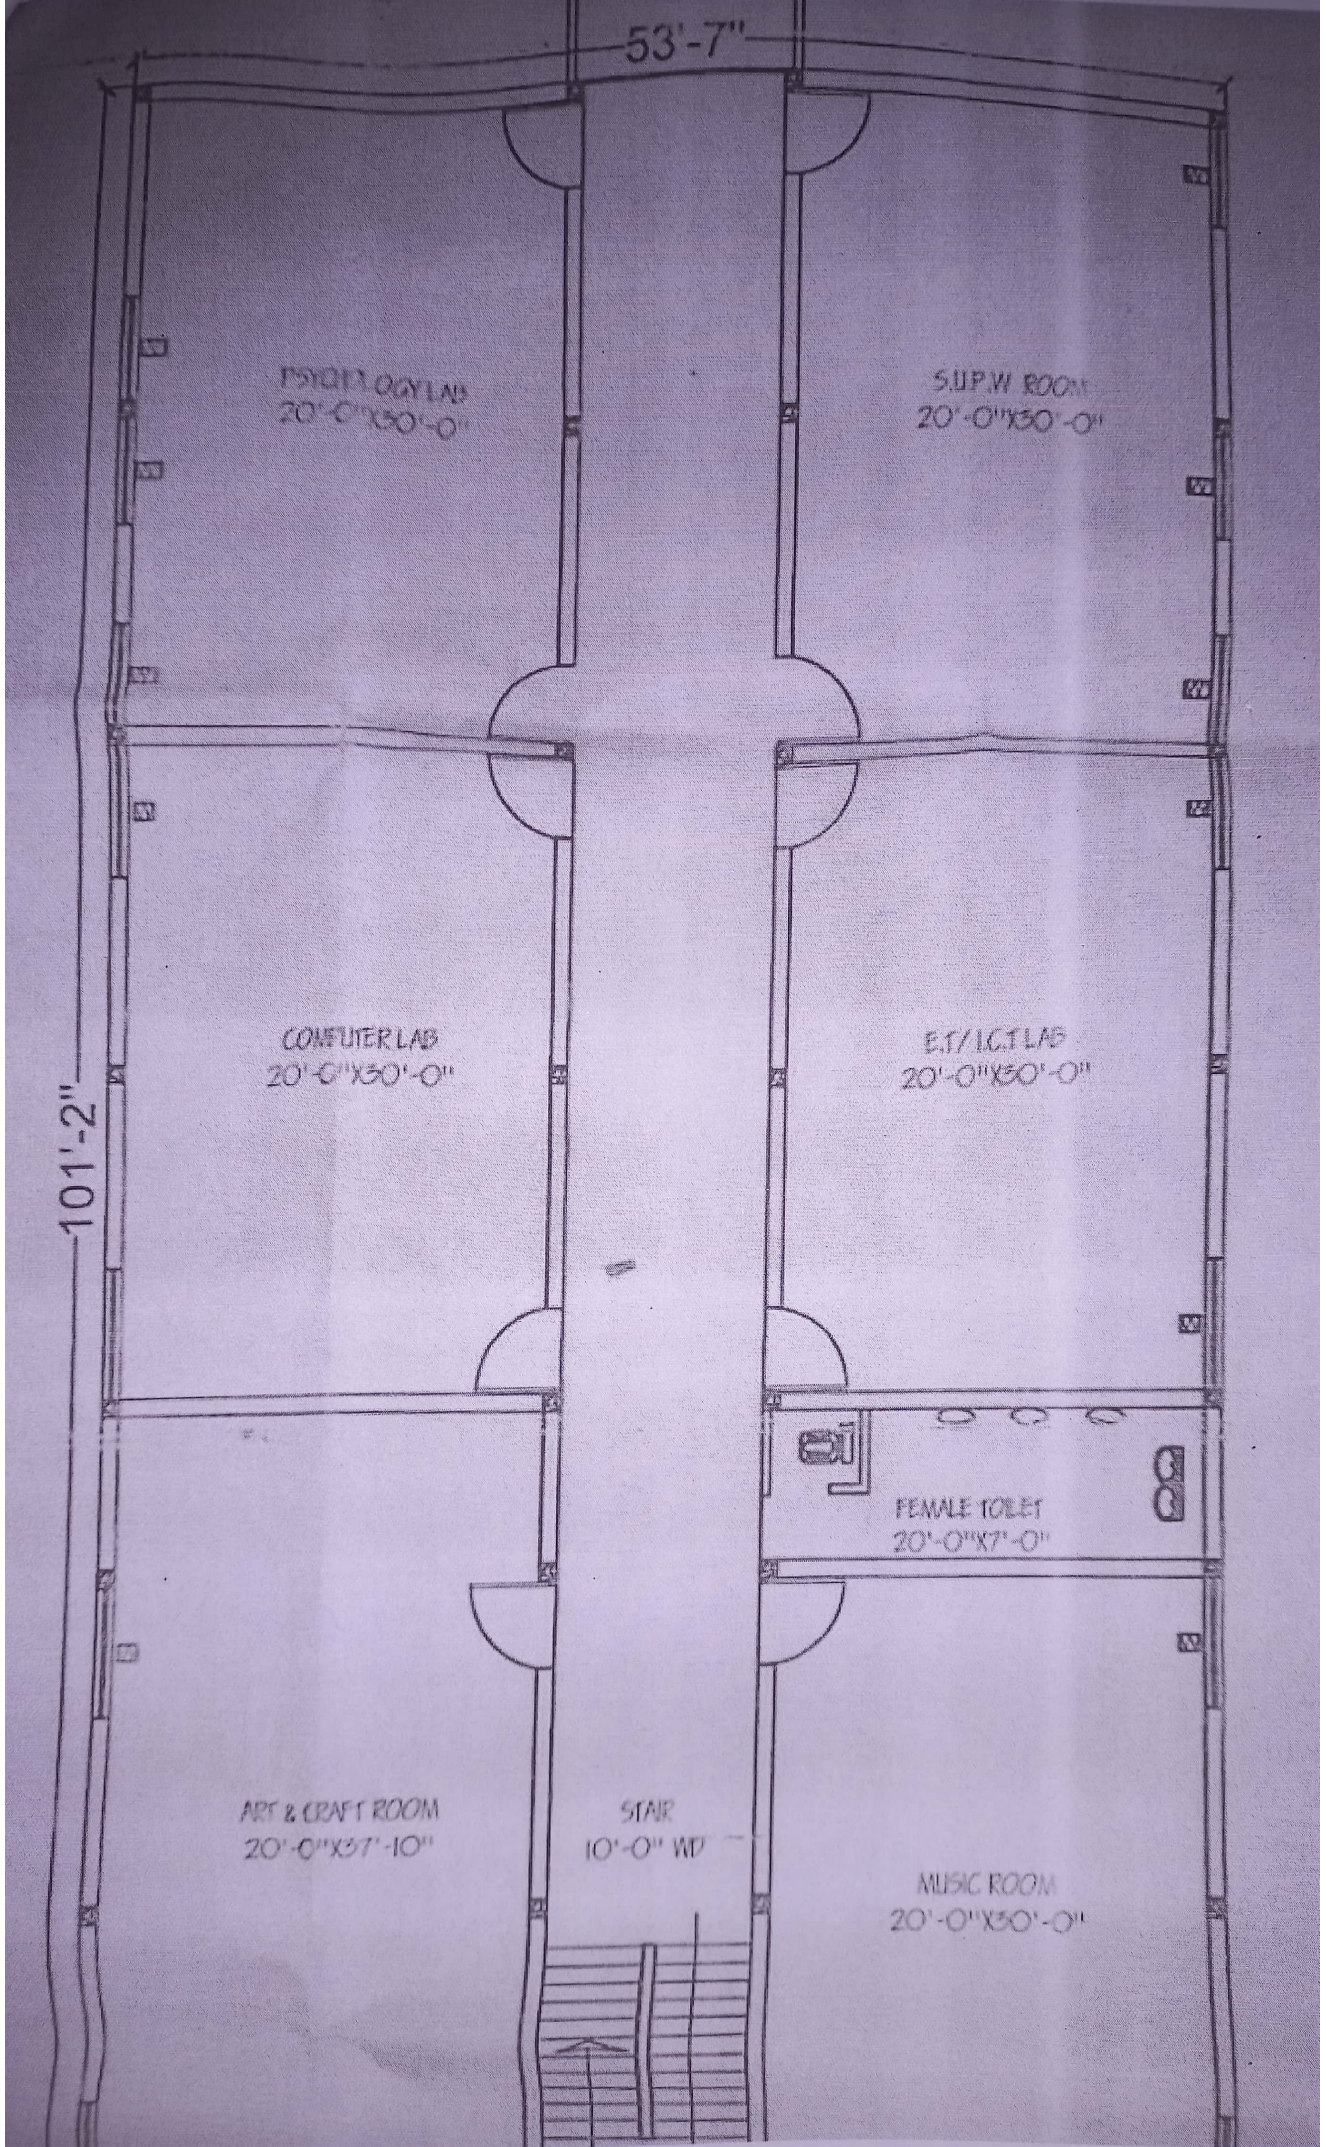

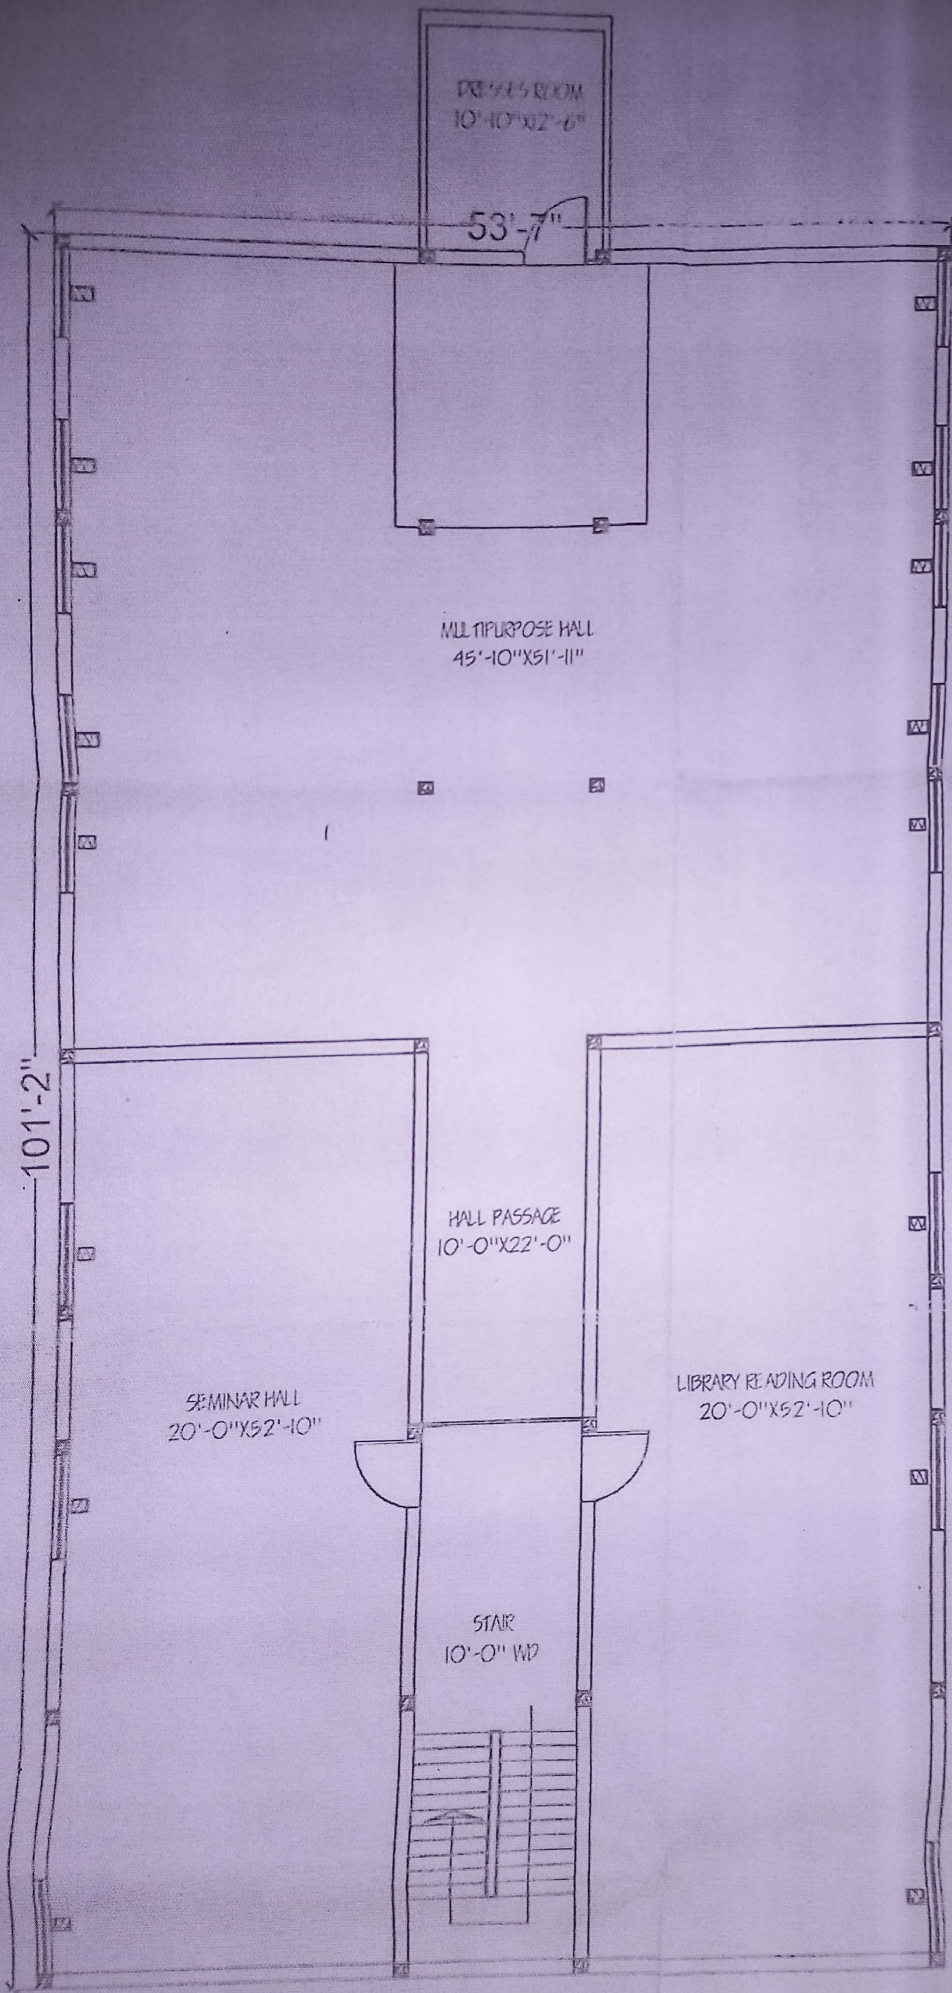

3RD FLOOR PLAN

